


**TYPE 3**  
Affordable


**TYPE 1**  
Private

**TYPE 2**  
Affordable

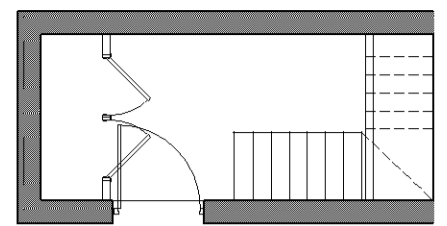


MEWS FLAT  
TYPE 3 (2B 4P)

Ground Floor Plan

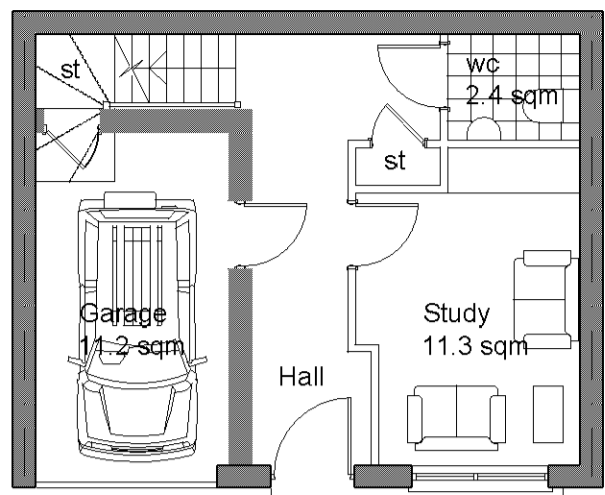


MEWS HOUSE  
TYPE 1 (2B 4P)

GIA 114.0 sqm  
Ground Floor Plan

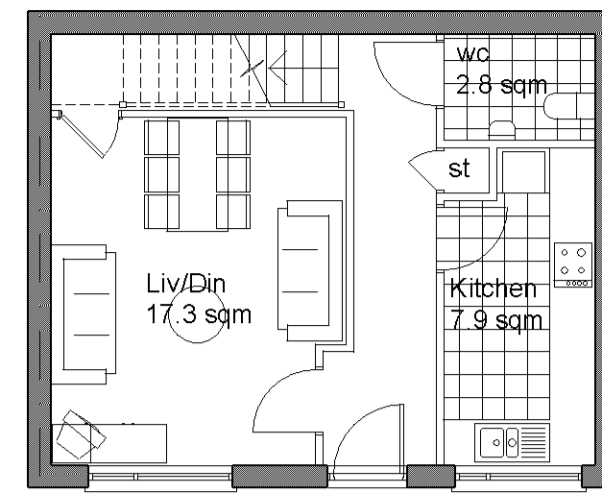


MEWS HOUSE  
TYPE 2 (4B 6P)


GIA 115.0 sqm  
Ground Floor Plan

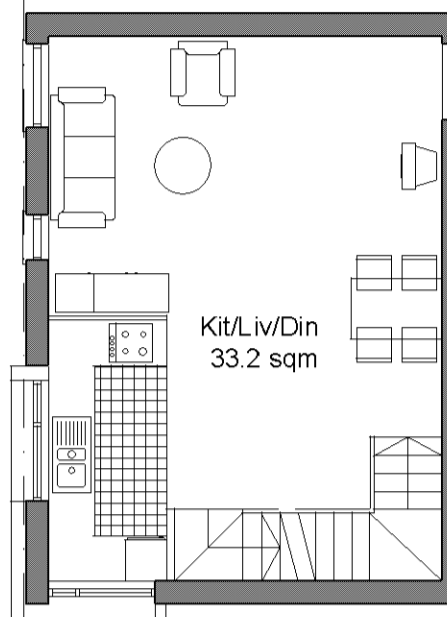


First Floor Plan

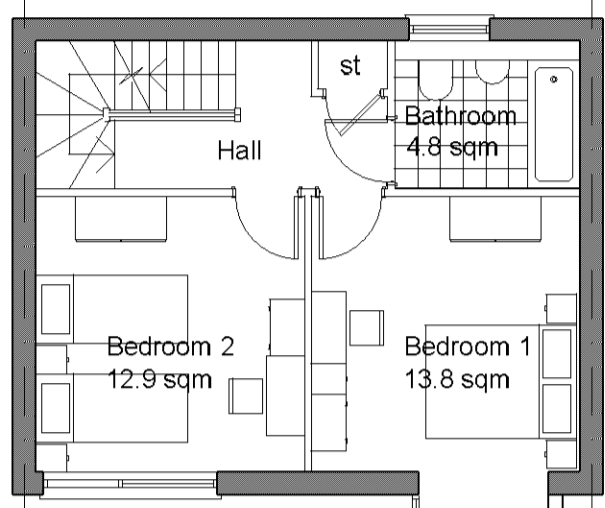


First Floor Plan

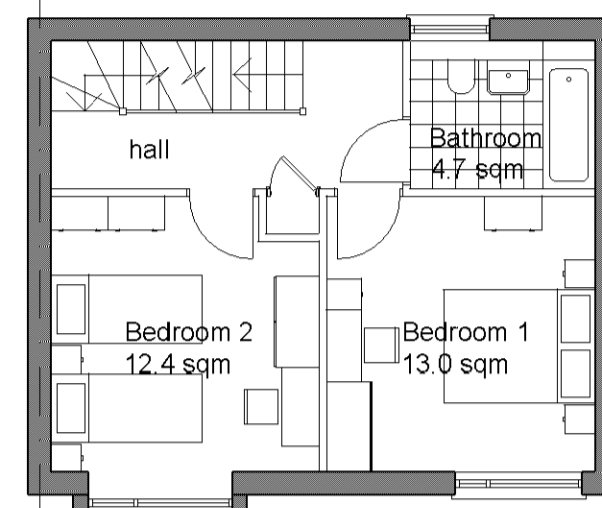


First Floor Plan

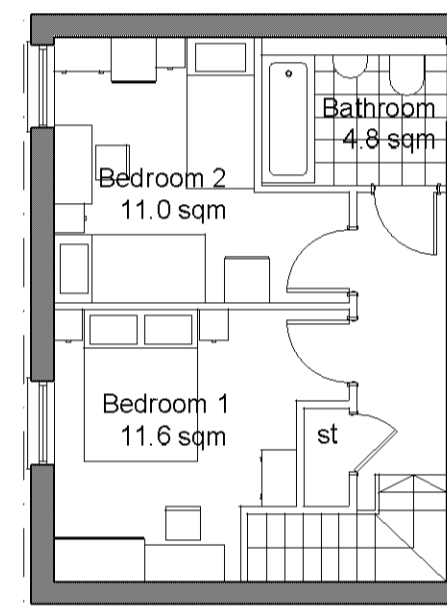


Second Floor Plan

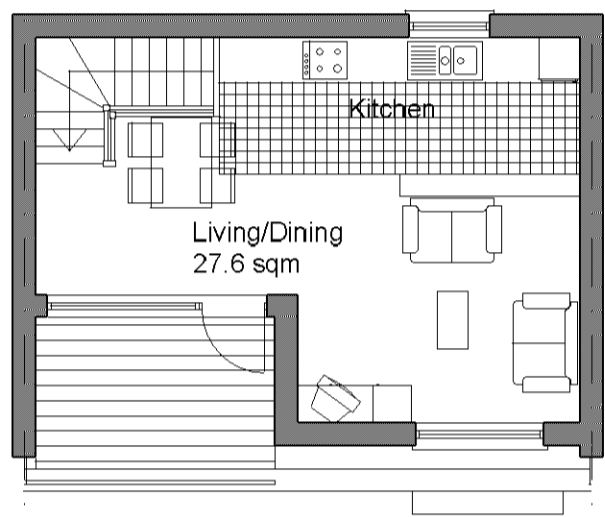


Second Floor Plan

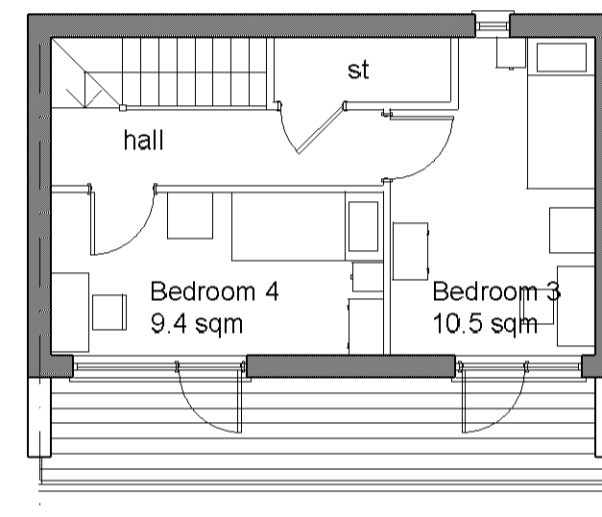


Second Floor Plan

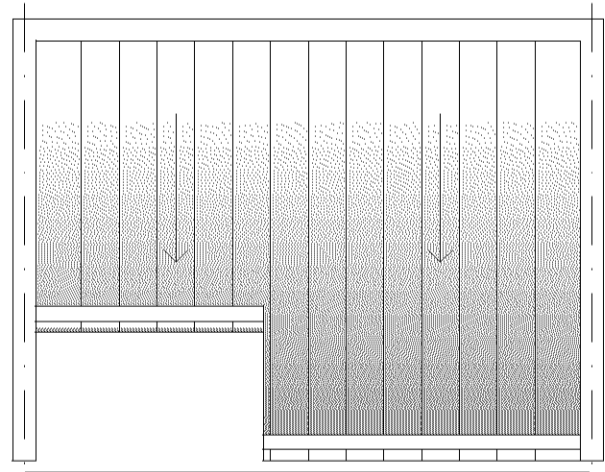


Roof Plan

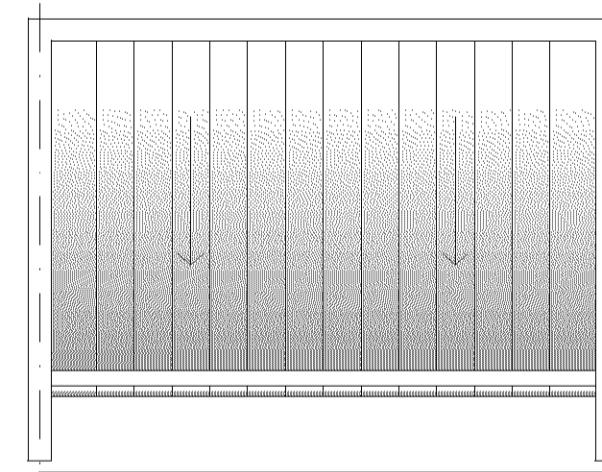

Roof Plan

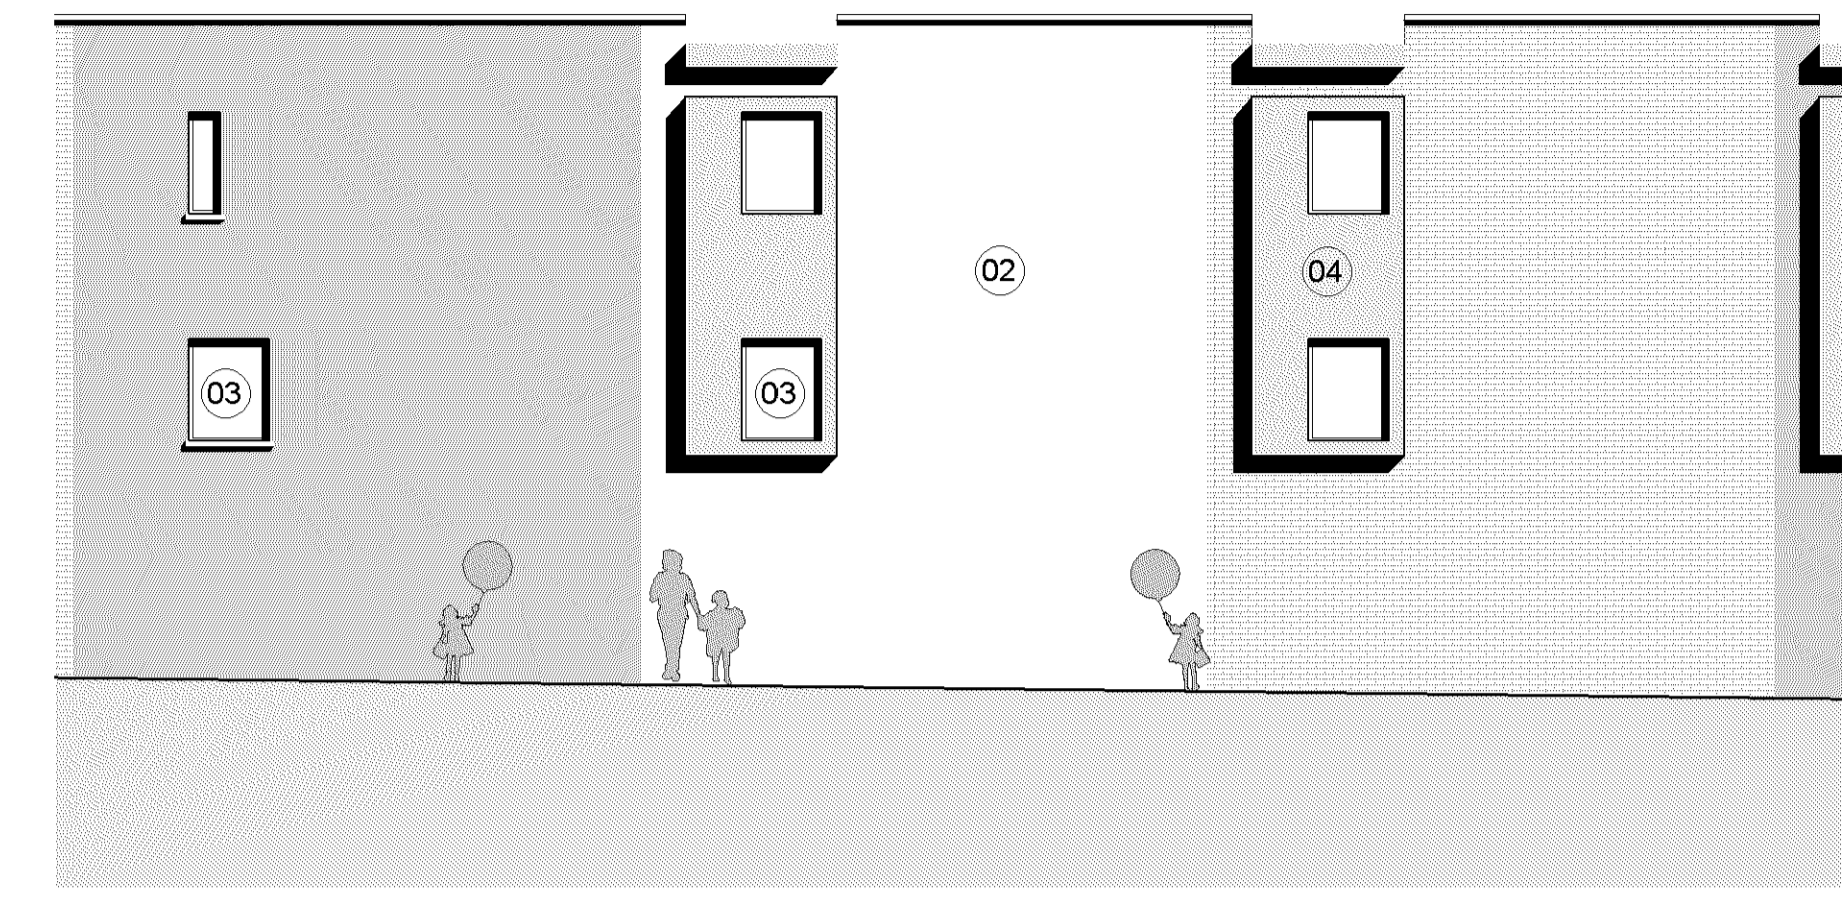

Block 1: Elevation Mews  
North West

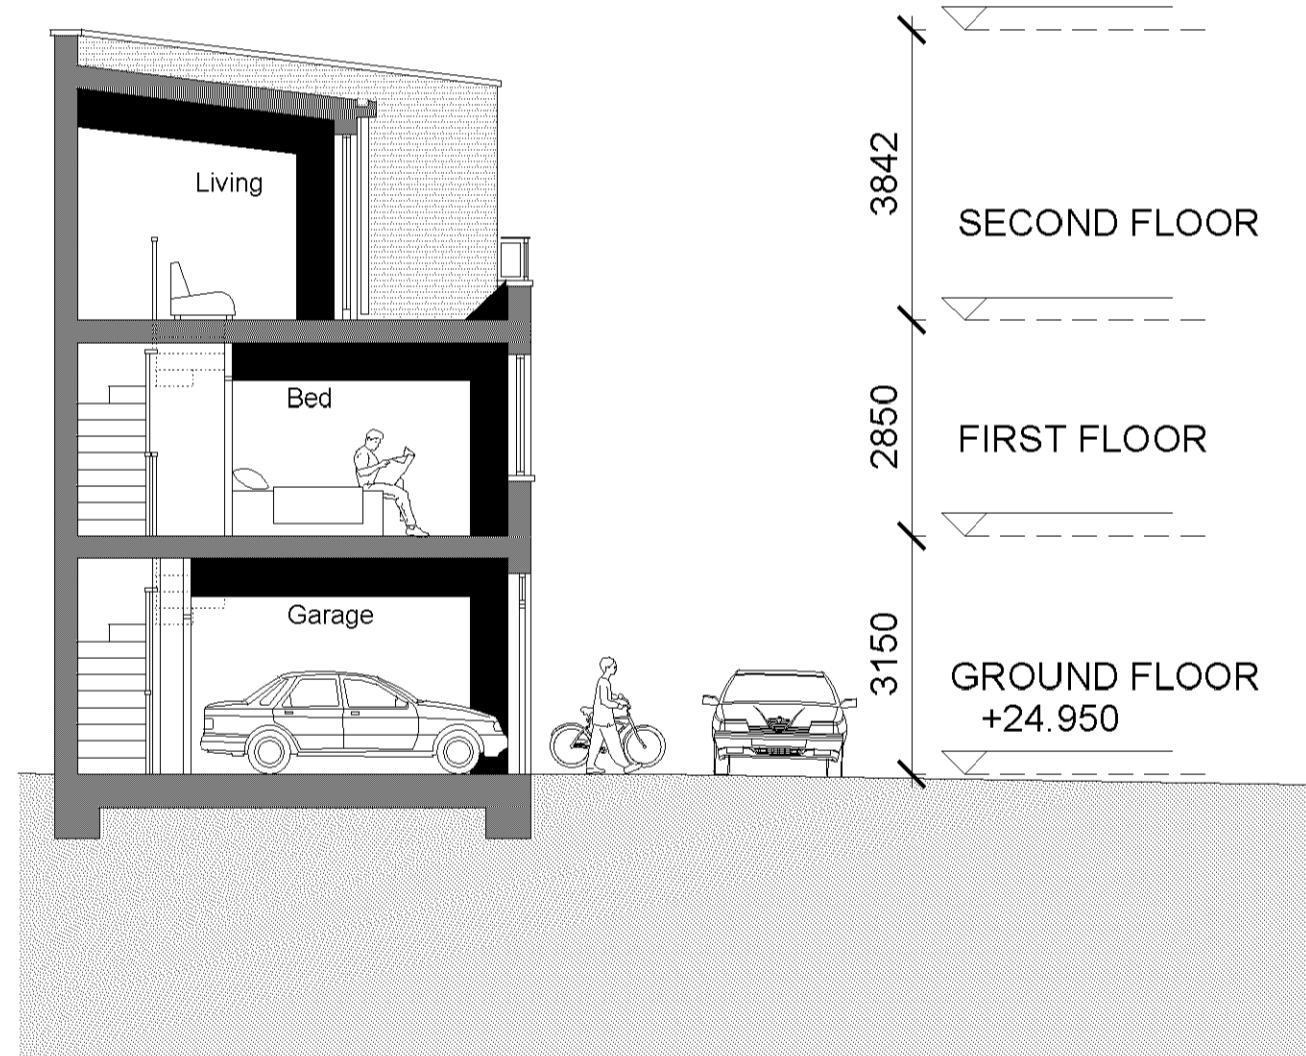

Section 1:100

**MATERIALS SCHEDULE**

- 01 LONDON STOCK BUFF FACING BRICK
- 02 BRICKWORK (PAINTED)
- 03 ALUMINIUM EXT / TIMBER INT COMPOSITE WINDOW. COLOUR DARK GREY
- 04 ALUMINIUM CLADDING TO COLOUR TO MATCH WINDOW FRAME
- 05 VERTICAL PANEL TIMBER GARAGE DOOR
- 06 TIMBER PANEL PAS 24 ENTRANCE DOOR
- 07 FULL HEIGHT PROJECTING WINDOW WITH PPC ALUMINIUM SURROUND. COLOUR TO MATCH WINDOW FRAME
- 08 LIGHTWEIGHT VENTILATED ZINC CLADDING. COLOUR DARK GREY
- 09 BALLUSTRADE: GALVANISED STEEL FLATS WITH HORIZONTAL MEMBERS
- 10 BALLUSTRADE: GALVANISED STEEL FLATS WITH IN-SET SAFETY GLAZING
- 11 ZINC STANDING SEAM WARM ROOF
- 12 BLACK CAST IRON RAINWATER DOWNPIPE
- 13 CANOPY: PPC ALUMINIUM CLAD
- 14 PLANTER: GALVANISED STEEL
- 15 ALUMINIUM INSULATED PANELS. COLOUR DARK GREY
- 16 LOUVRE. COLOUR TO MATCH WINDOW FRAME
- 17 SMOOTH ACRYLIC RENDER. COLOUR OFF WHITE
- 18 RECONSTITUTED STONE (PORTLAND STONE COLOUR)
- 19 BLACK FACING BRICK

Roof Plan TYPE 3

Roof Plan TYPE 2

Roof Plan TYPE 1



Block 1: Elevation Mews  
South East

